



North Elevation

- NOTES**
Use figured dimensions only. Scale drawing only when a scale bar is present. All dimensions to be checked by user and any discrepancies, error or omissions to be reported to the architect immediately. Do not make any assumptions. Read this drawing with all relevant materials.
- Material Key**
- 1 Facing Brickwork
 - 2 Shopfront / Entrance
 - 3 Clay Plain Tile Roof Finish
 - 4 Store Signage
 - 5 Brick Detail
 - 6 Glazing
 - 7 Timber Doors
 - 8 Louvered Openings

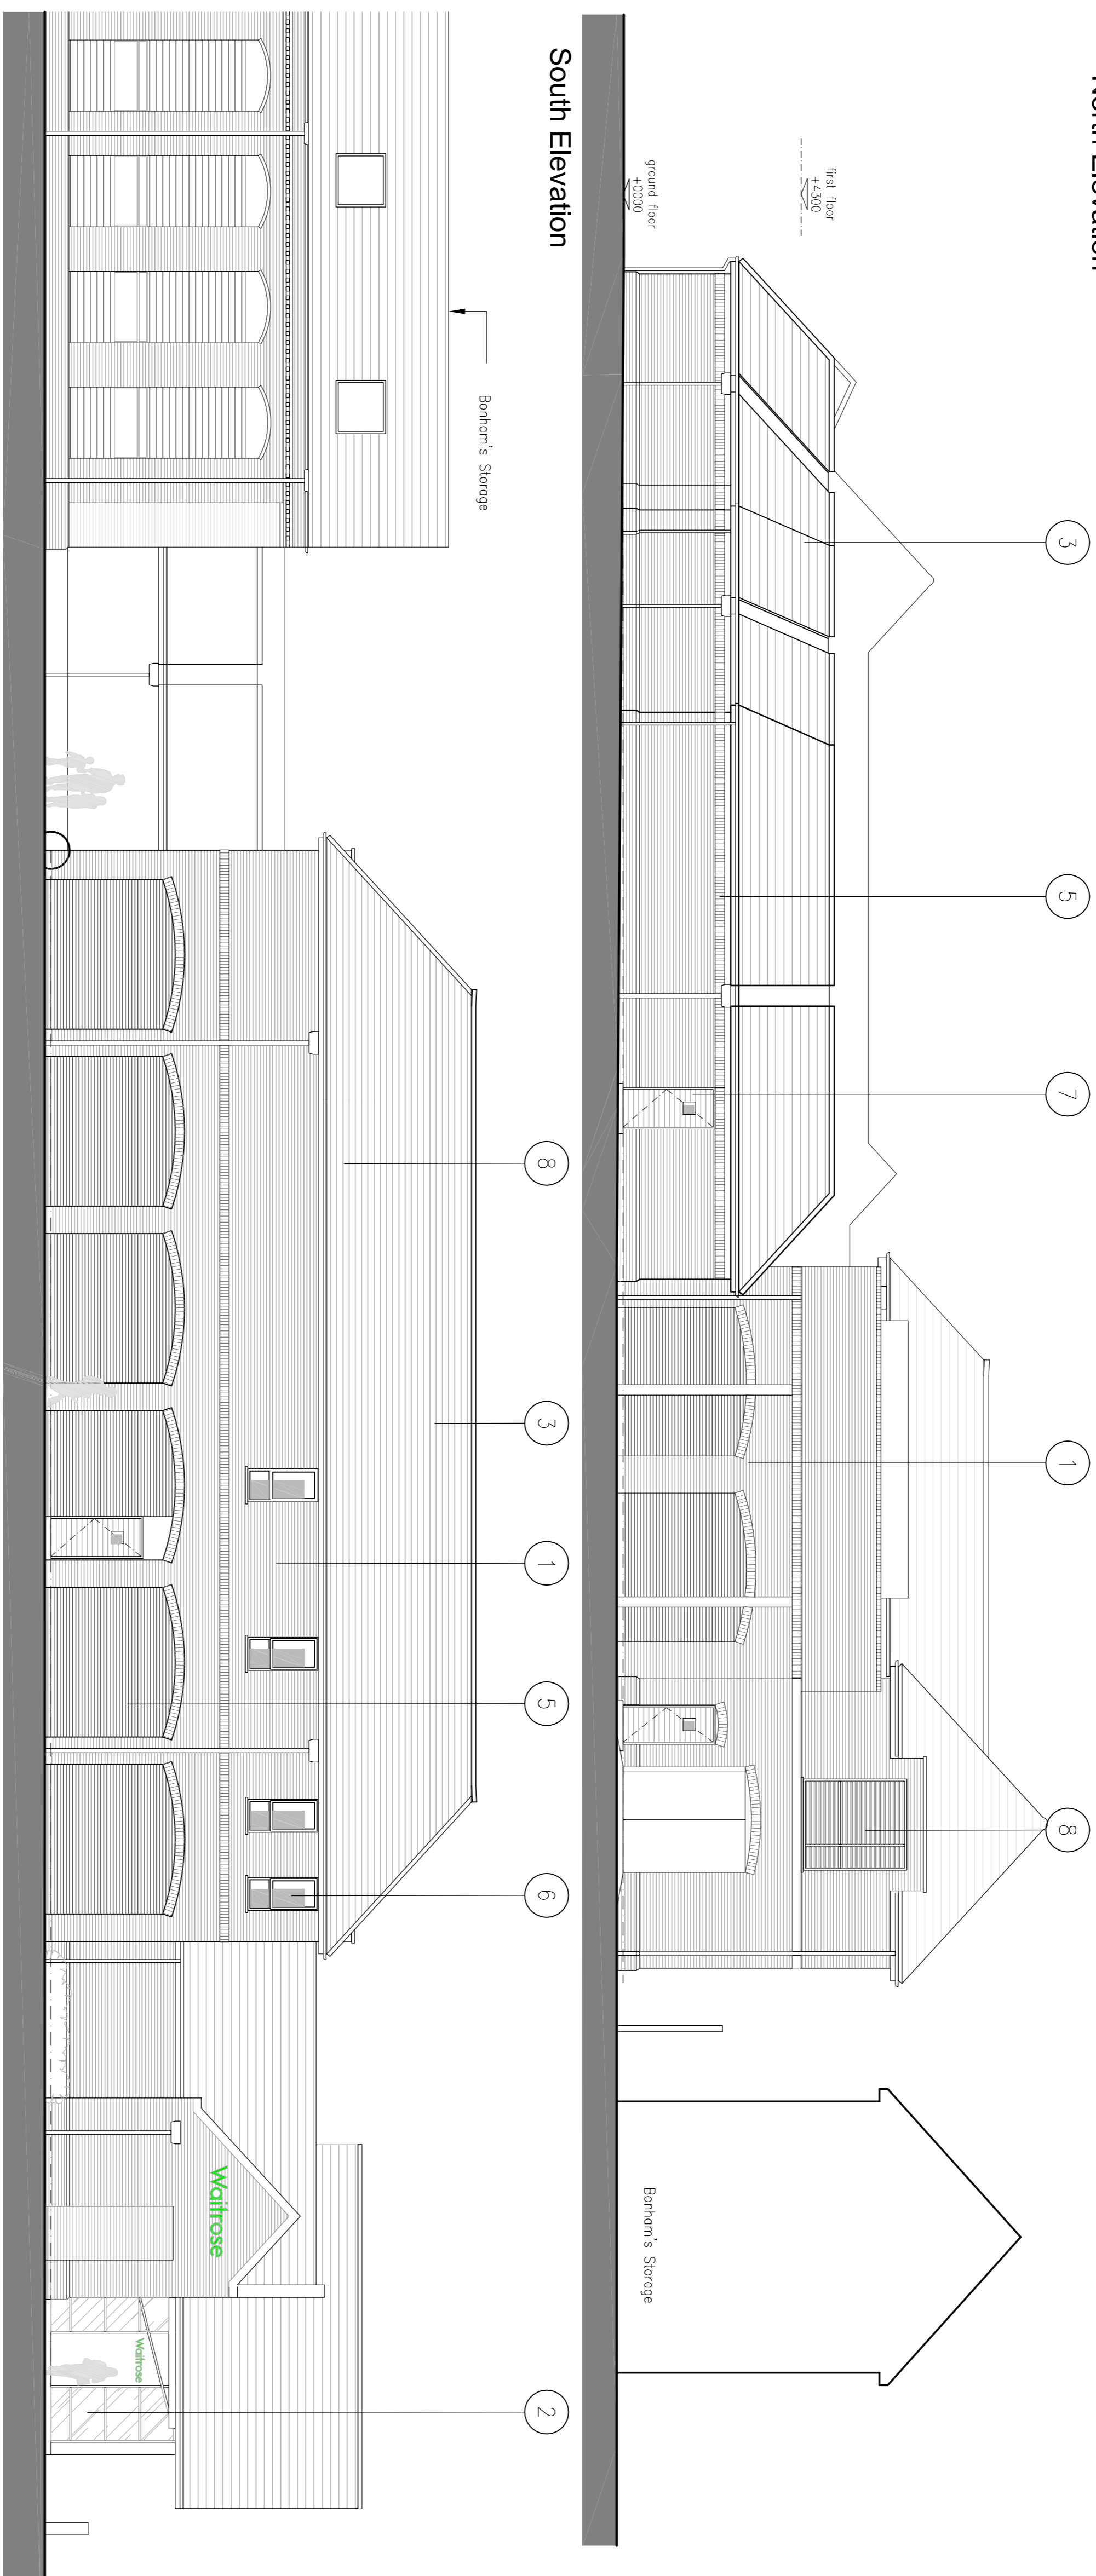

South Elevation

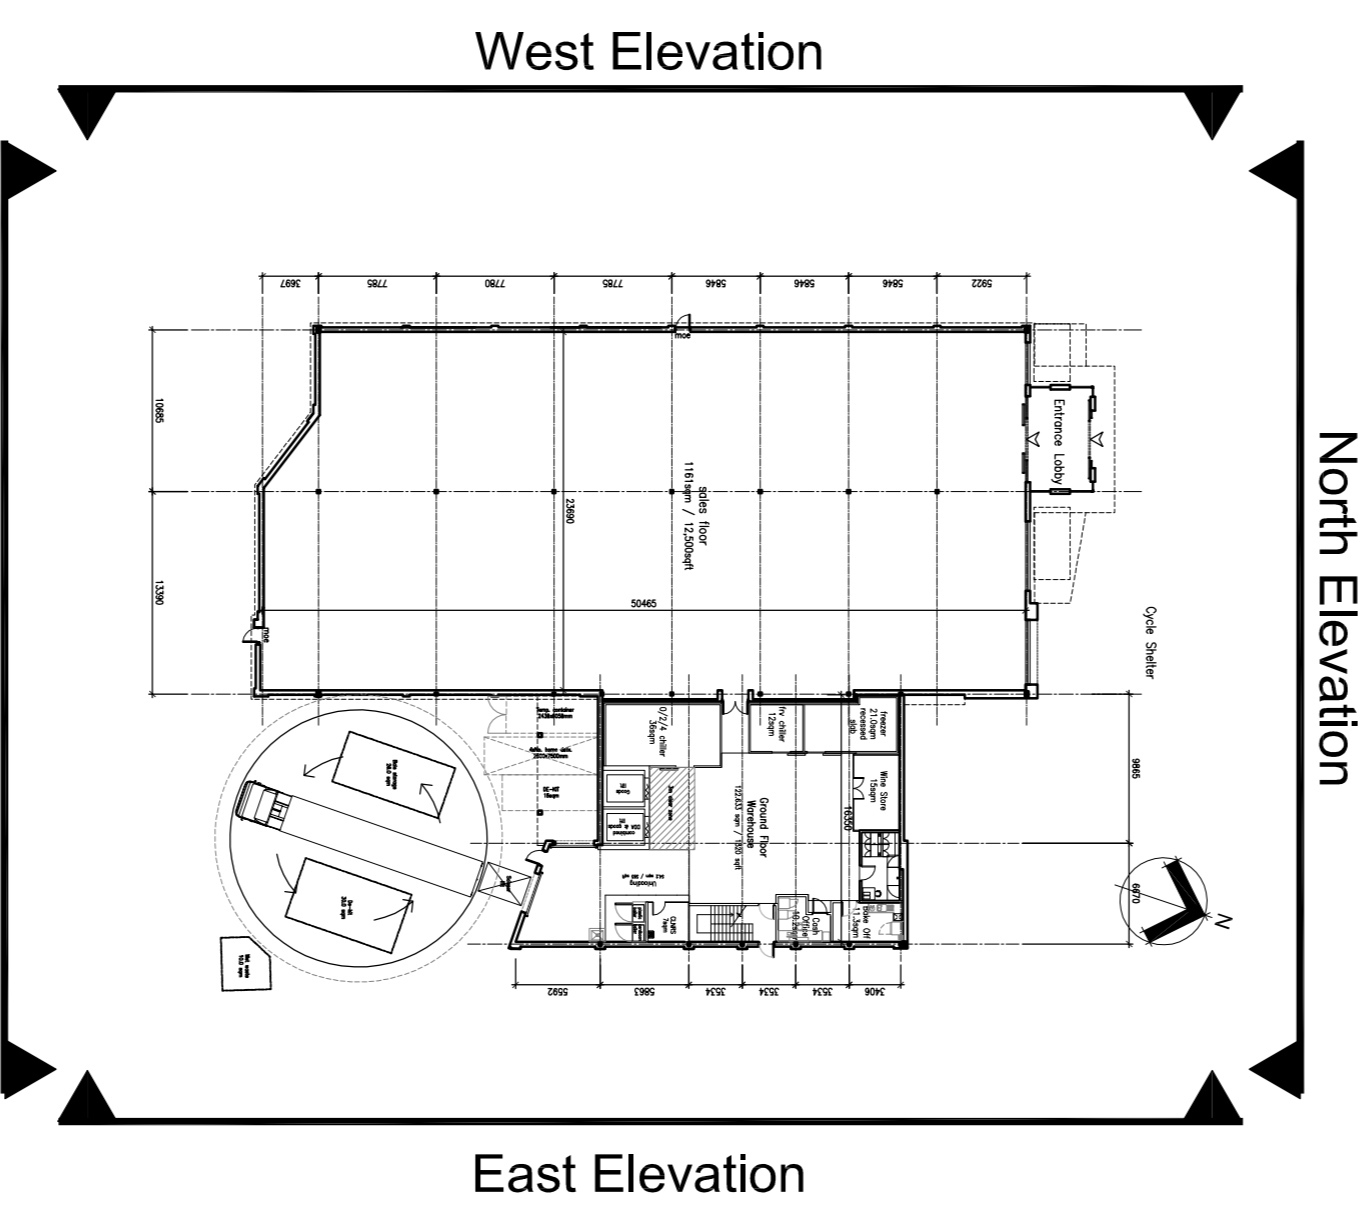


West Elevation


North Elevation

East Elevation

East Elevation

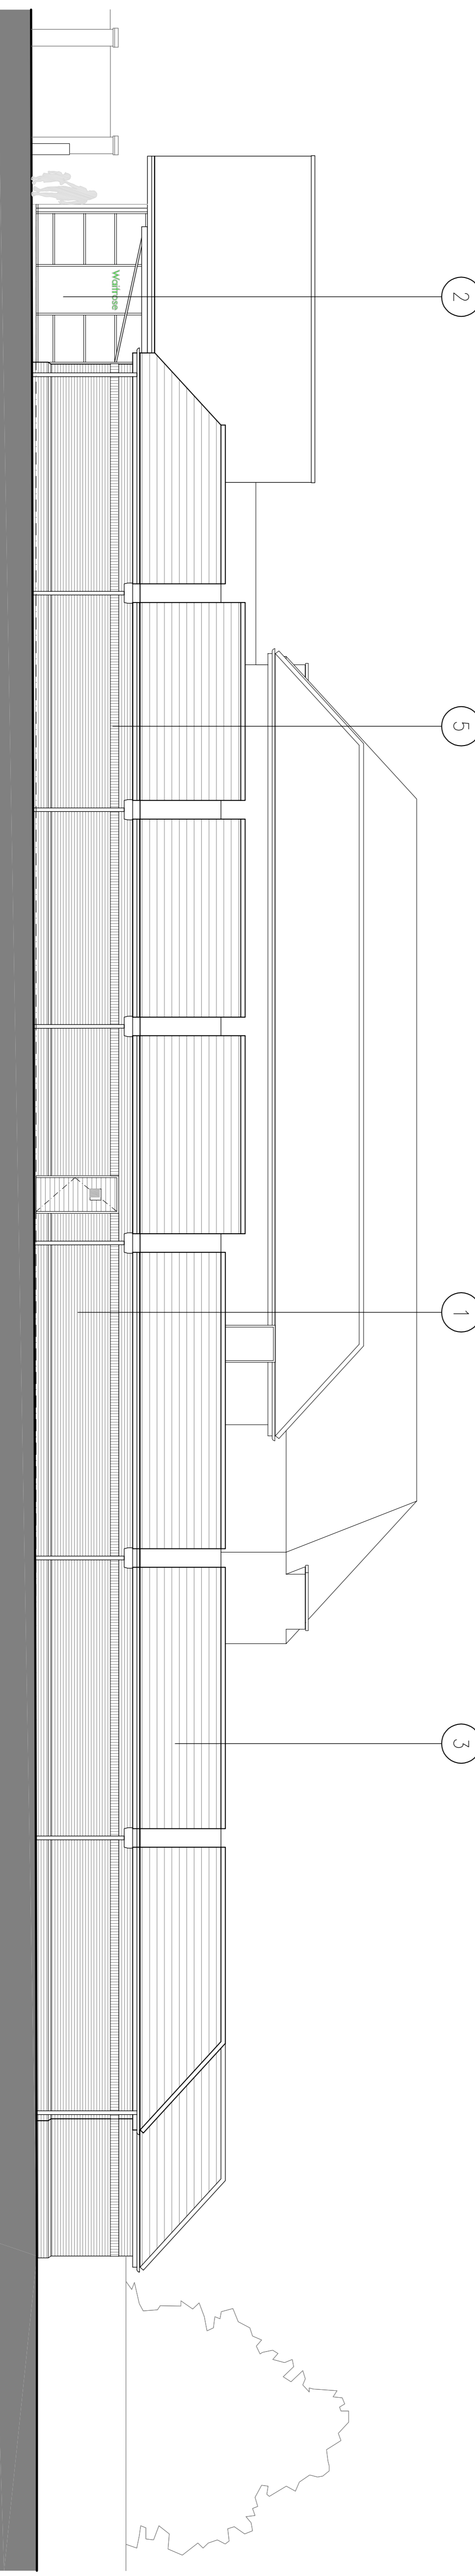

West Elevation

 

A 27/07/12 NL AT Amended for submission to Planning Submission
 Rev. Date Dm. Chkd. Description
PURPOSE OF DRAWING
 PLANNING
 Client: **KIMBERLEY DEVELOPMENTS PLC**
 Project: **Knowle, West Midlands**
 drawing title: **Waitrose Proposed Elevations**
 scale of A1: 1:100 date: April 2012
 scale of A2: 1:100 date: MP
 drawn by: DG
 checked by: DG
 drawing number: **1206/PL 1312**
 revision: **A**

ACCORD
 architecture
 www.accordarchitecture.com
 Graham House, Pannells Court, Guildford, Surrey, GU1 4EY
 (t) 01483 45100 (f) 01483 45310 (e) mail@accordarchitecture.com